

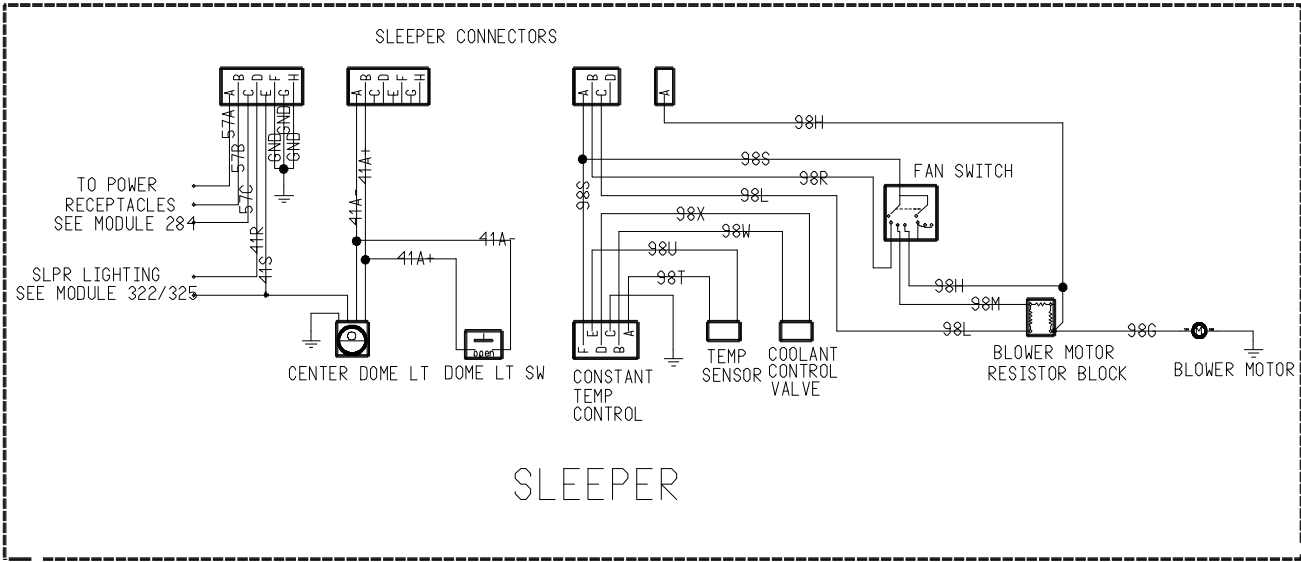


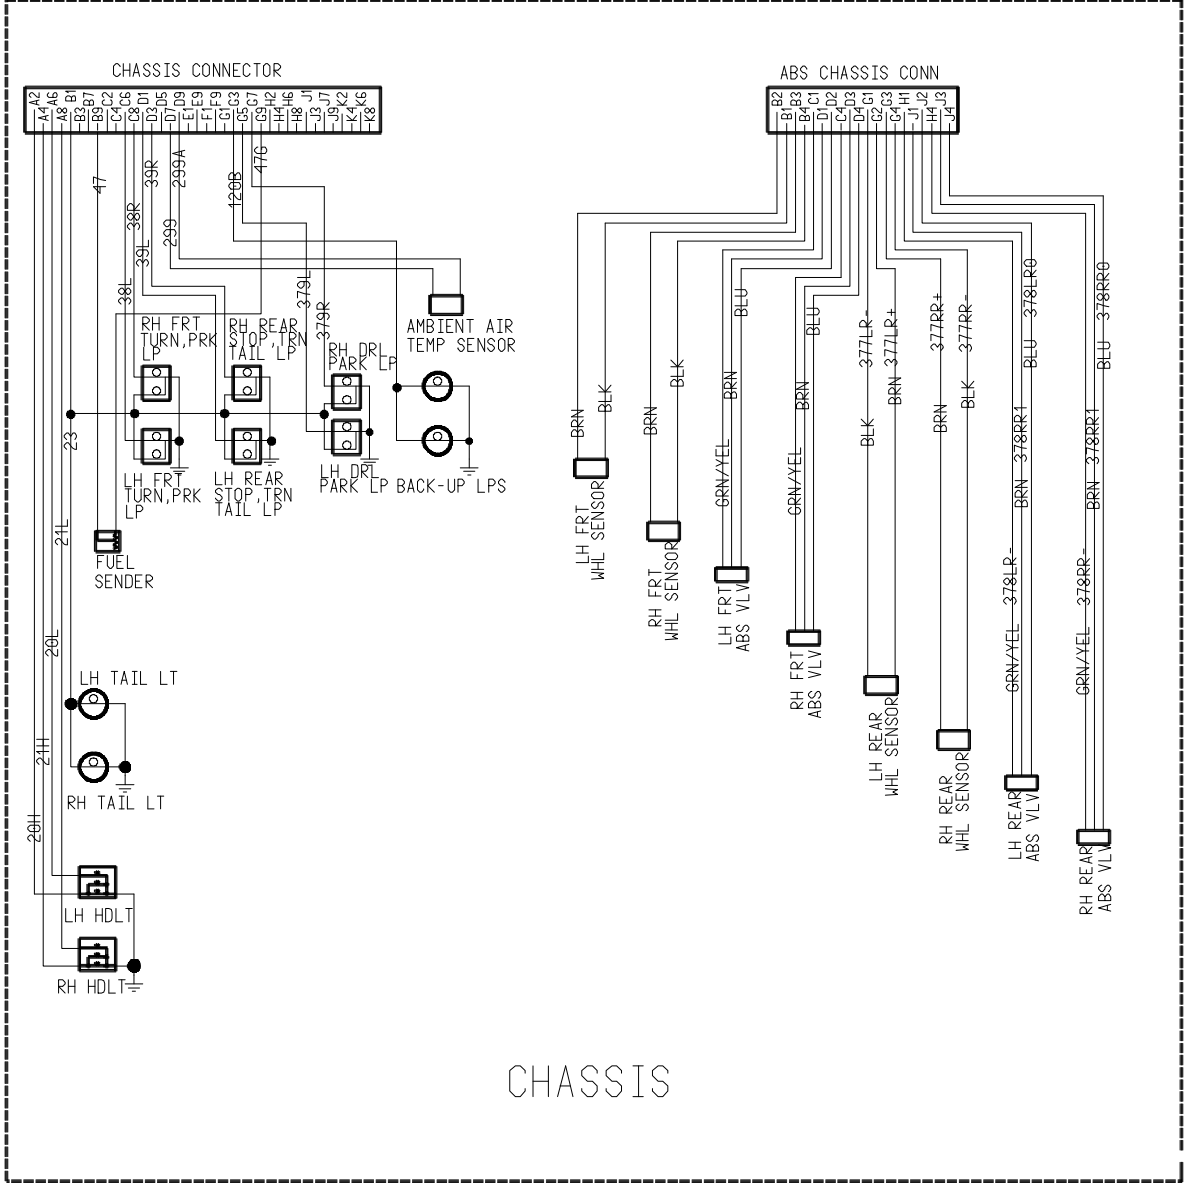

RELEASE NUMBER	REV LTR	ZONE	REVISION DESCRIPTION	BY	DATE	APPD
P5674P-01	-	XXX	INITIAL RELEASE	PCB	04/11/96	CAC
P01492-01	A	-	UPDATE ABS	PCB	10/30/96	CAC

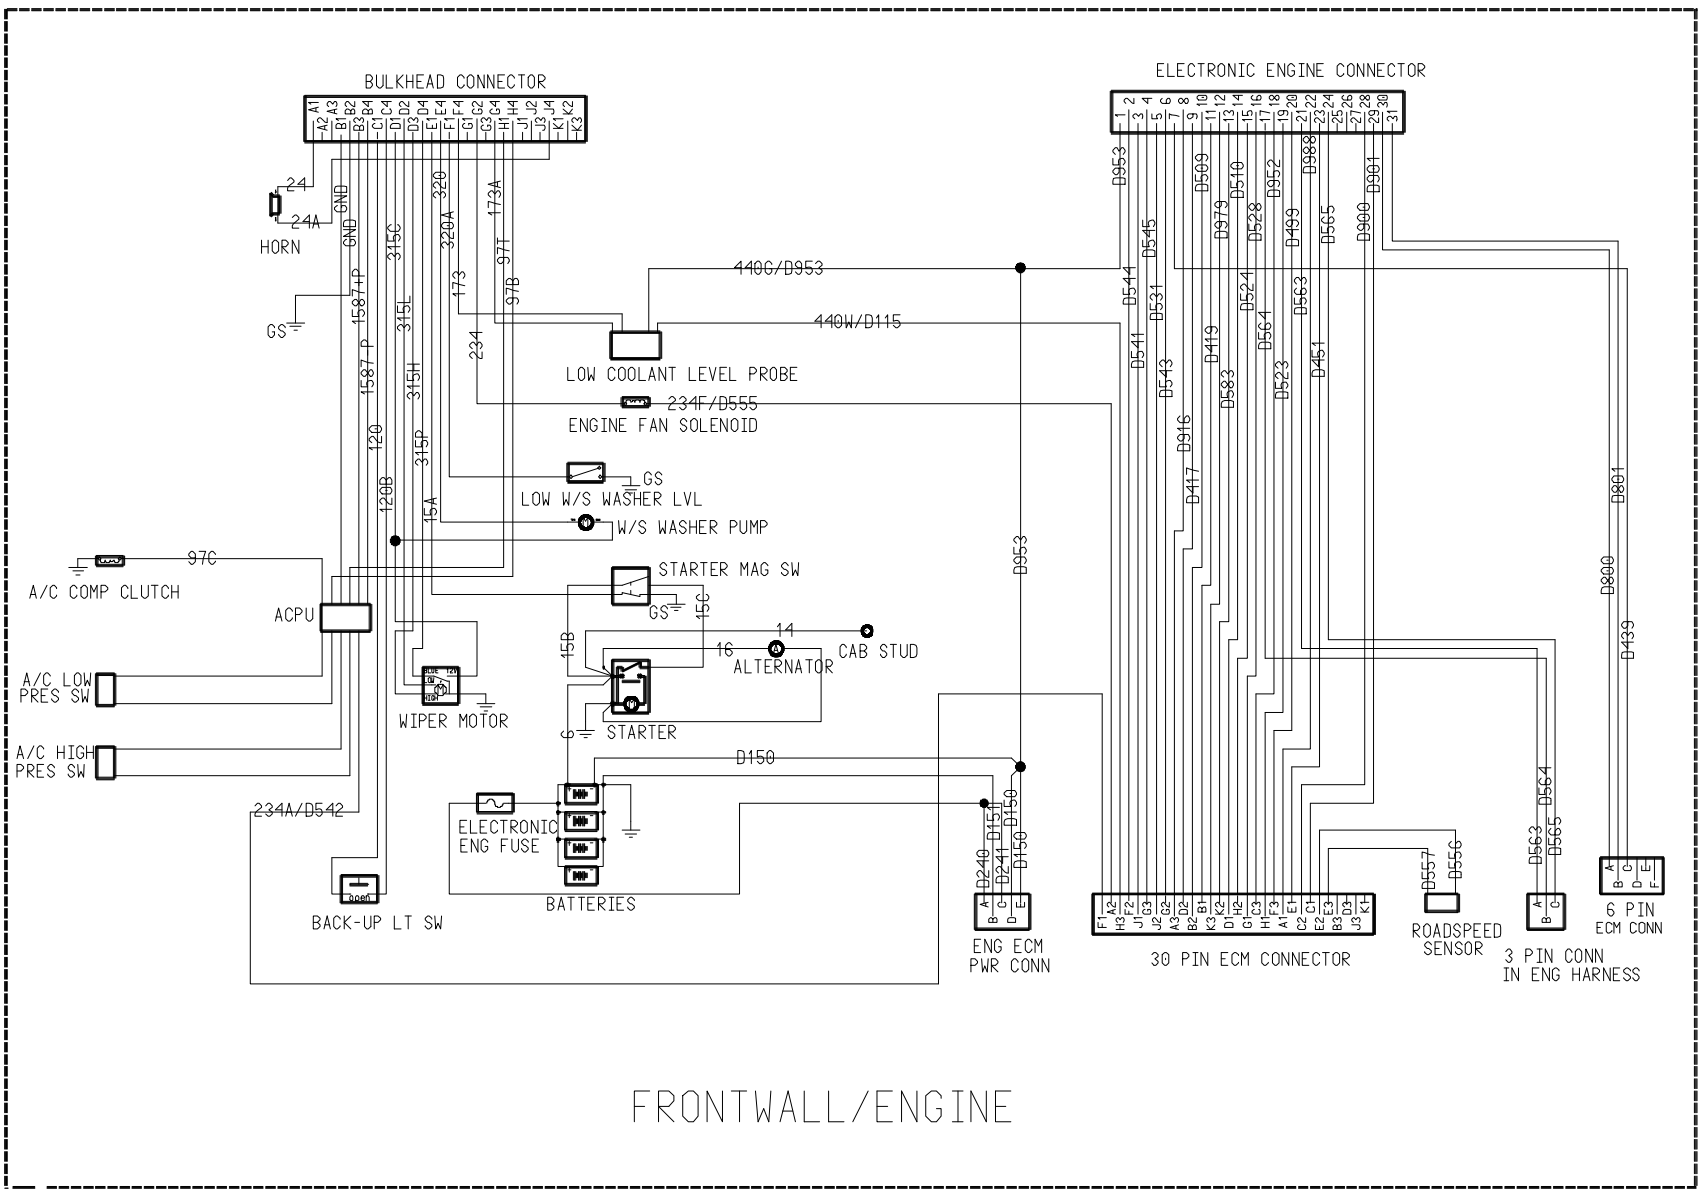

ITEM NUMBER	DESCRIPTION: DWG-DIAG, DDC, SCHEMATIC MAIN FLX	FREIGHTLINER CORPORATION			
		THE INFORMATION CONTAINED HEREIN IS PROPRIETARY DATA, AND IS NOT FOR DISSEMINATION OR DISCLOSURE, IN WHOLE OR IN PART, FOR ANY PURPOSE OTHER THAN THAT FOR WHICH IT IS SUBMITTED, EXCEPT AS AUTHORIZED IN WRITING BY FREIGHTLINER CORPORATION.			
		MATERIAL APPROVAL:	DATE:	UNLESS OTHERWISE NOTED, DIMENSIONS AND TOLERANCES ARE DEFINED ACCORDING TO ANSI STANDARD Y14.5M-1982, WITH EXCEPTIONS PER FREIGHTLINER EOM SECT 307.	
		DRAWN BY:	DATE:	THIRD ANGLE PROJECTION	UNITS OF MEASURE MM
		CHECKED BY:	DATE:		
		RESPONSIBLE ENGINEER:	DATE:		
		APPROVED BY:	DATE:	RESPONSIBLE MFG. ENGR:	DATE:
		DESCRIPTION: DWG DIAG SCHEM MAIN FLX DDC			
		SUPPLEMENTARY DESCRIPTION:			
		ITEM/DRAWING NUMBER: D06-25072		REVISION LETTER: SHEET NUMBER: A 2 OF 2	